



1 TREES, SHRUBS, & FENCING LAYOUT TYPICAL THROUGHOUT EACH PHASE OF DEVELOPMENT

REVISIONS				
ZONE	REV.	DESCRIPTION	DATE	APPROVED
	IR	CEMETERY SITE PLAN	5/30/2017	K. KURTZ

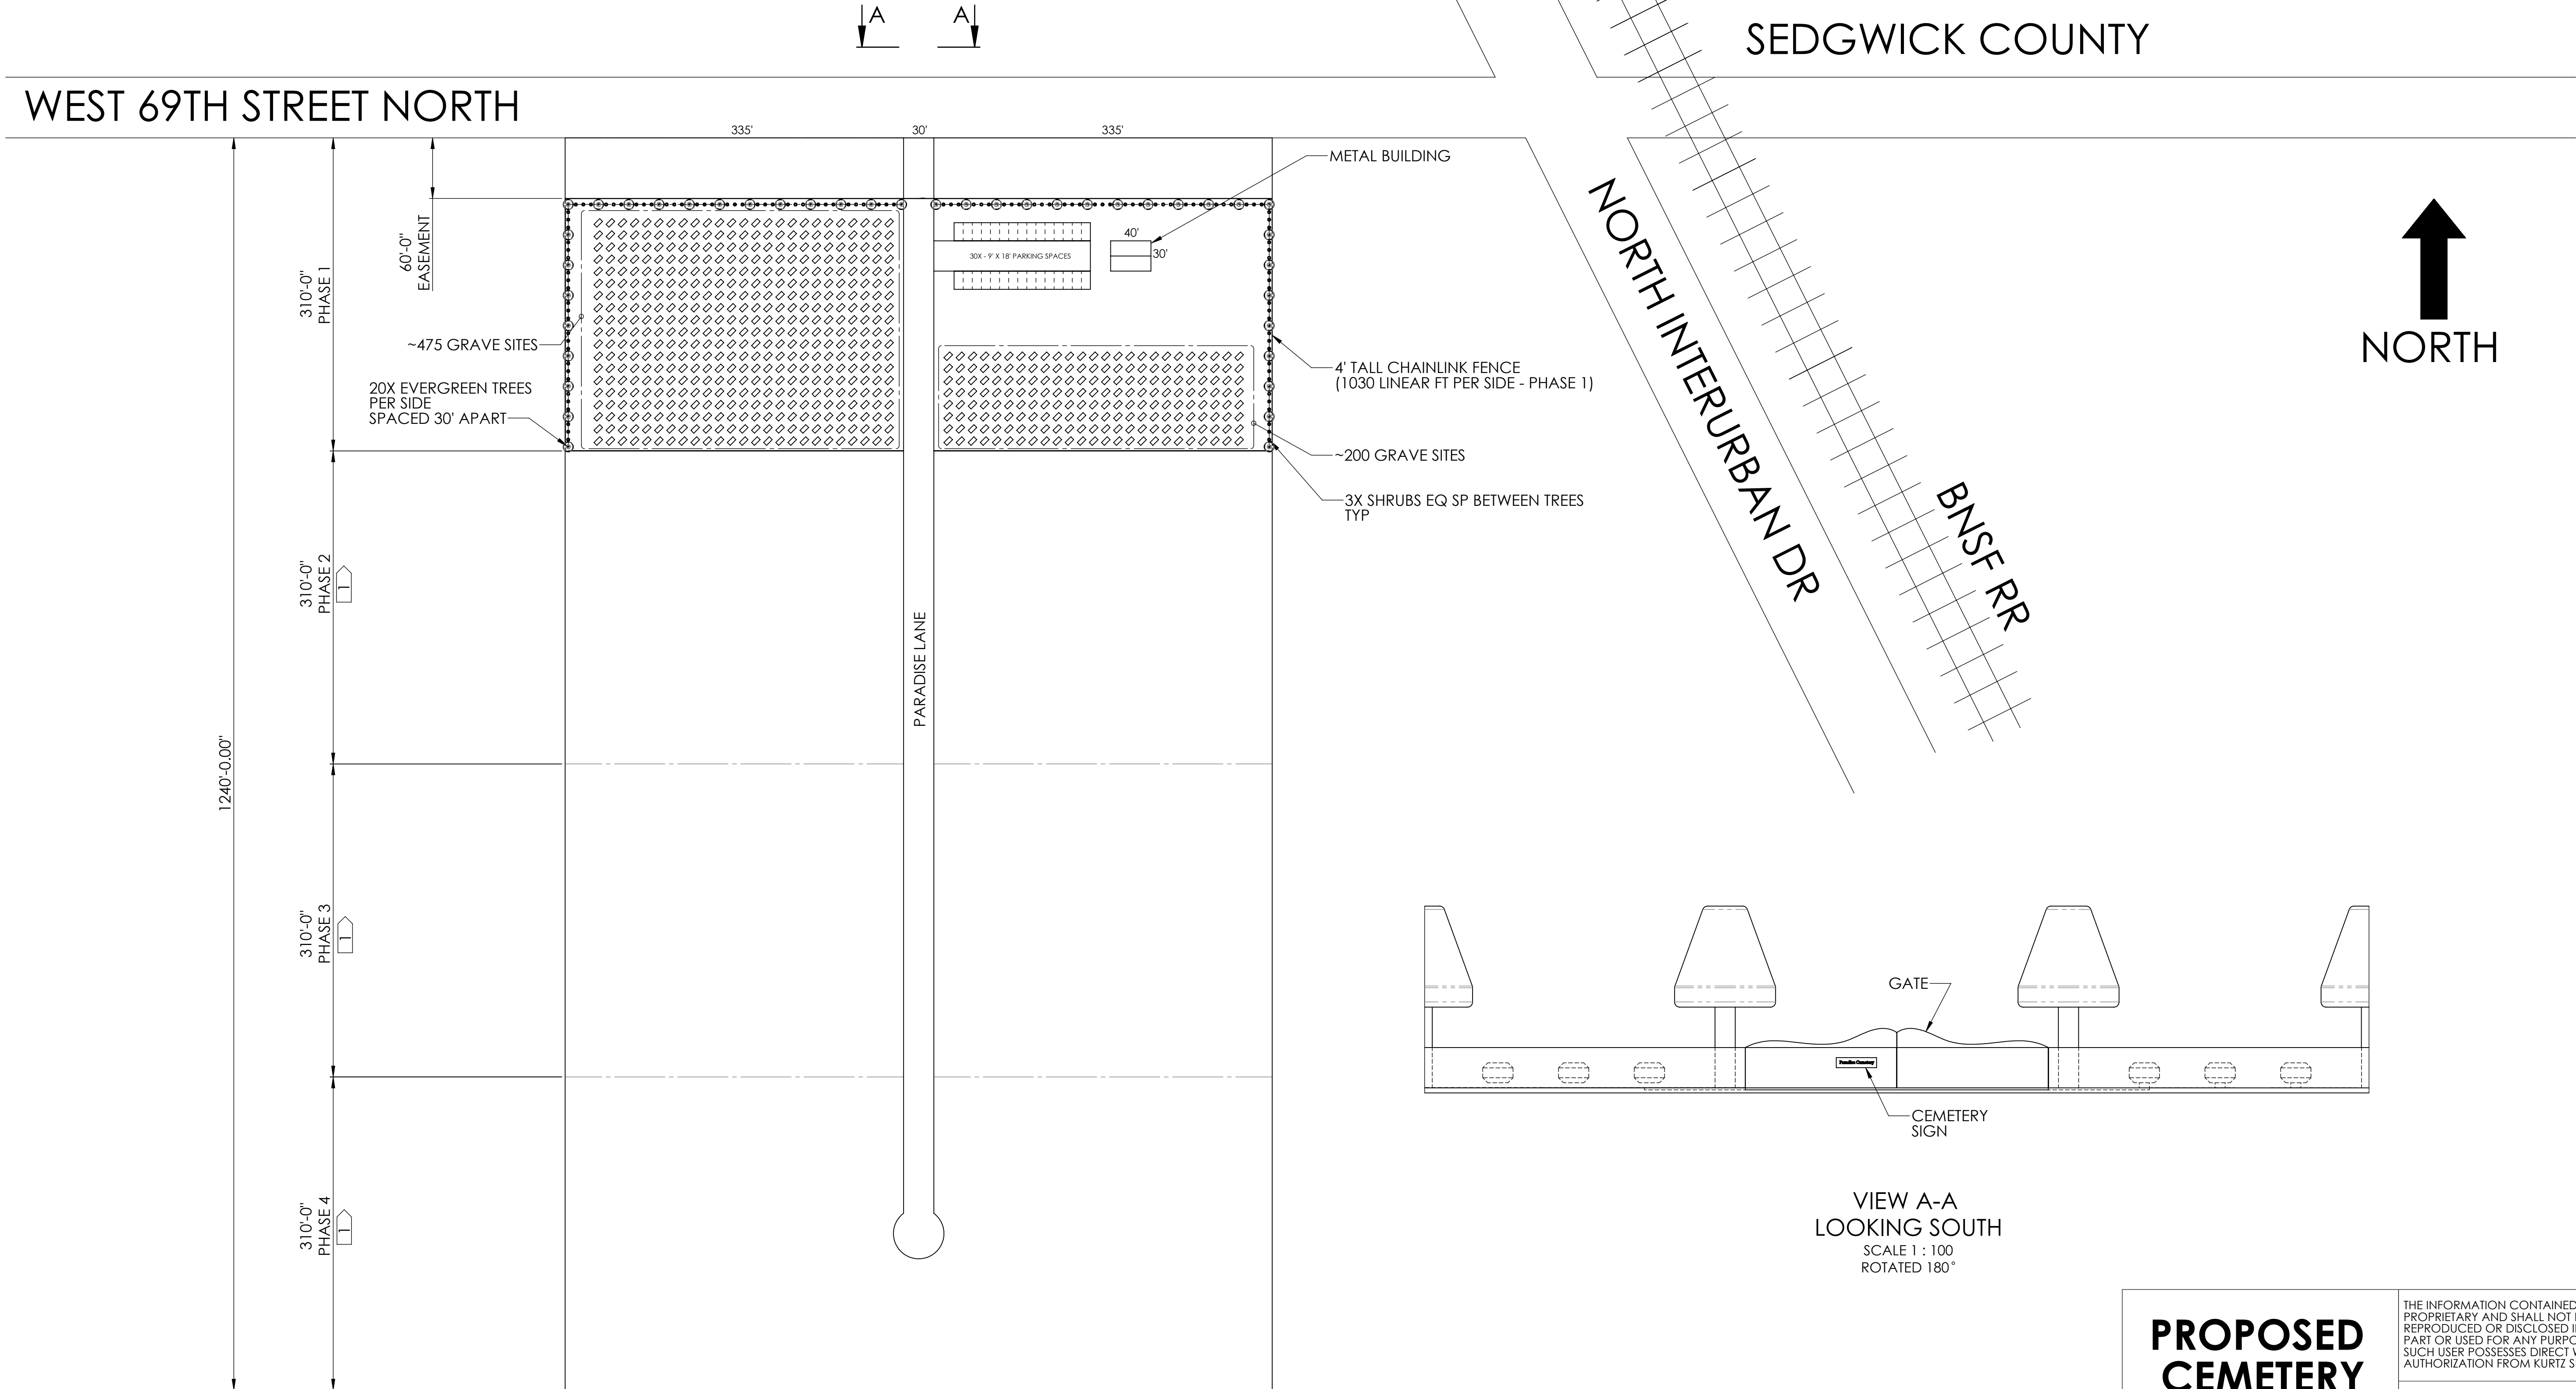

VIEW A-A
LOOKING SOUTH
SCALE 1 : 100
ROTATED 180°

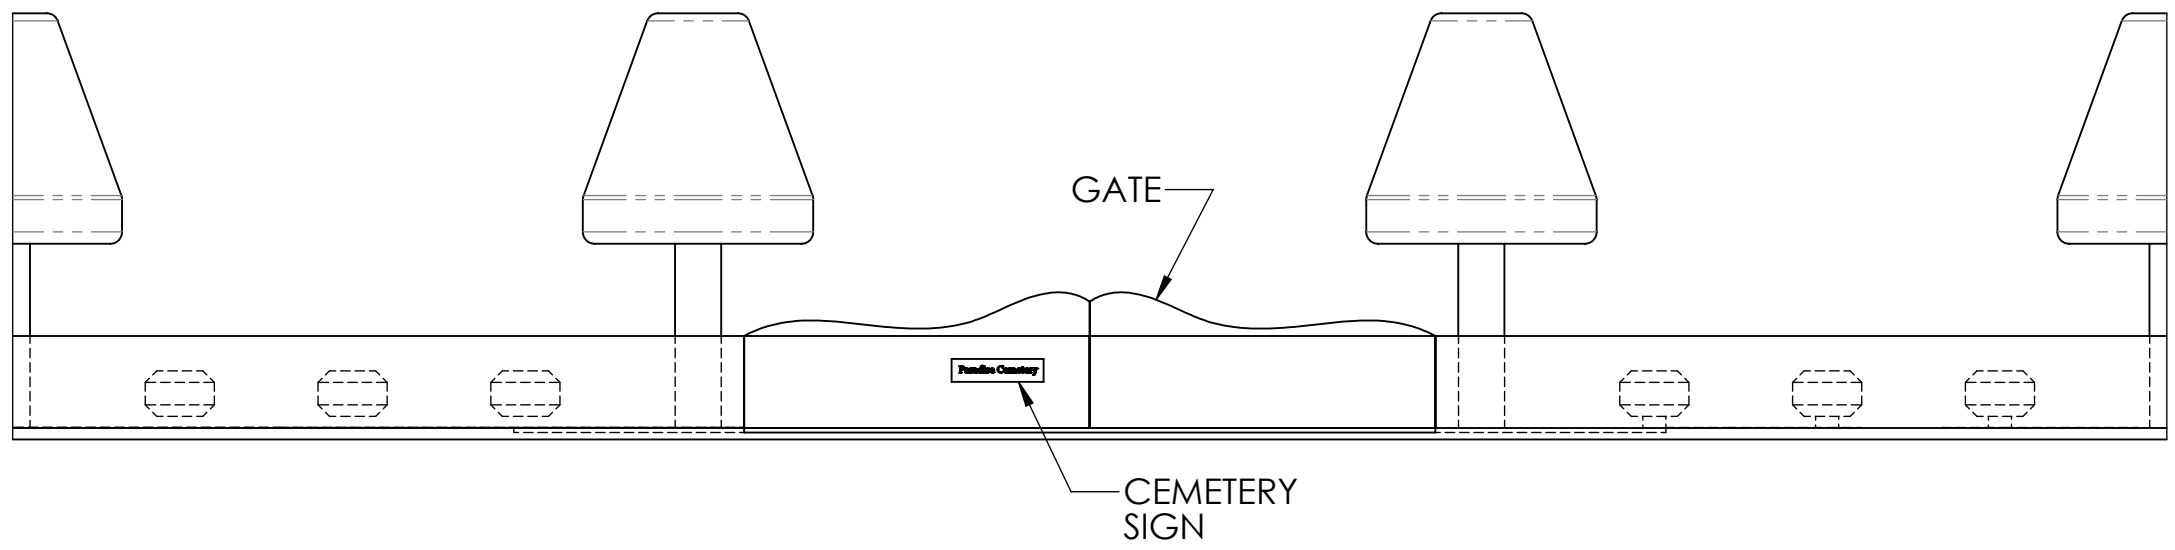

PARADISE CEMETERY SITE PLAN
SCALE 1:1000

APPROVALS	DATE
DWGN: K. KURTZ	5/30/2017

<h1>PROPOSED CEMETERY SITE PLAN</h1>			<p>THE INFORMATION CONTAINED HEREIN IS PROPRIETARY AND SHALL NOT BE REPRODUCED OR DISCLOSED IN WHOLE OR IN PART OR USED FOR ANY PURPOSE EXCEPT WHEN SUCH USER POSSESSES DIRECT WRITTEN AUTHORIZATION FROM KURTZ SERVICES, INC.</p>	
			<p>TITLE</p> <p>PARADISE CEMETERY 2401 W. 69TH ST N WICHITA, KS 67204</p>	
SCALE	SIZE	LOT SIZE:	CASE NO.	REV
NONE	D	20 ACRES	CON2017-00012	IR
			SHEET 1 OF 1	