


# WATERLINE / SANITARY SEWER SERVICE FOR FUTURE AREAS

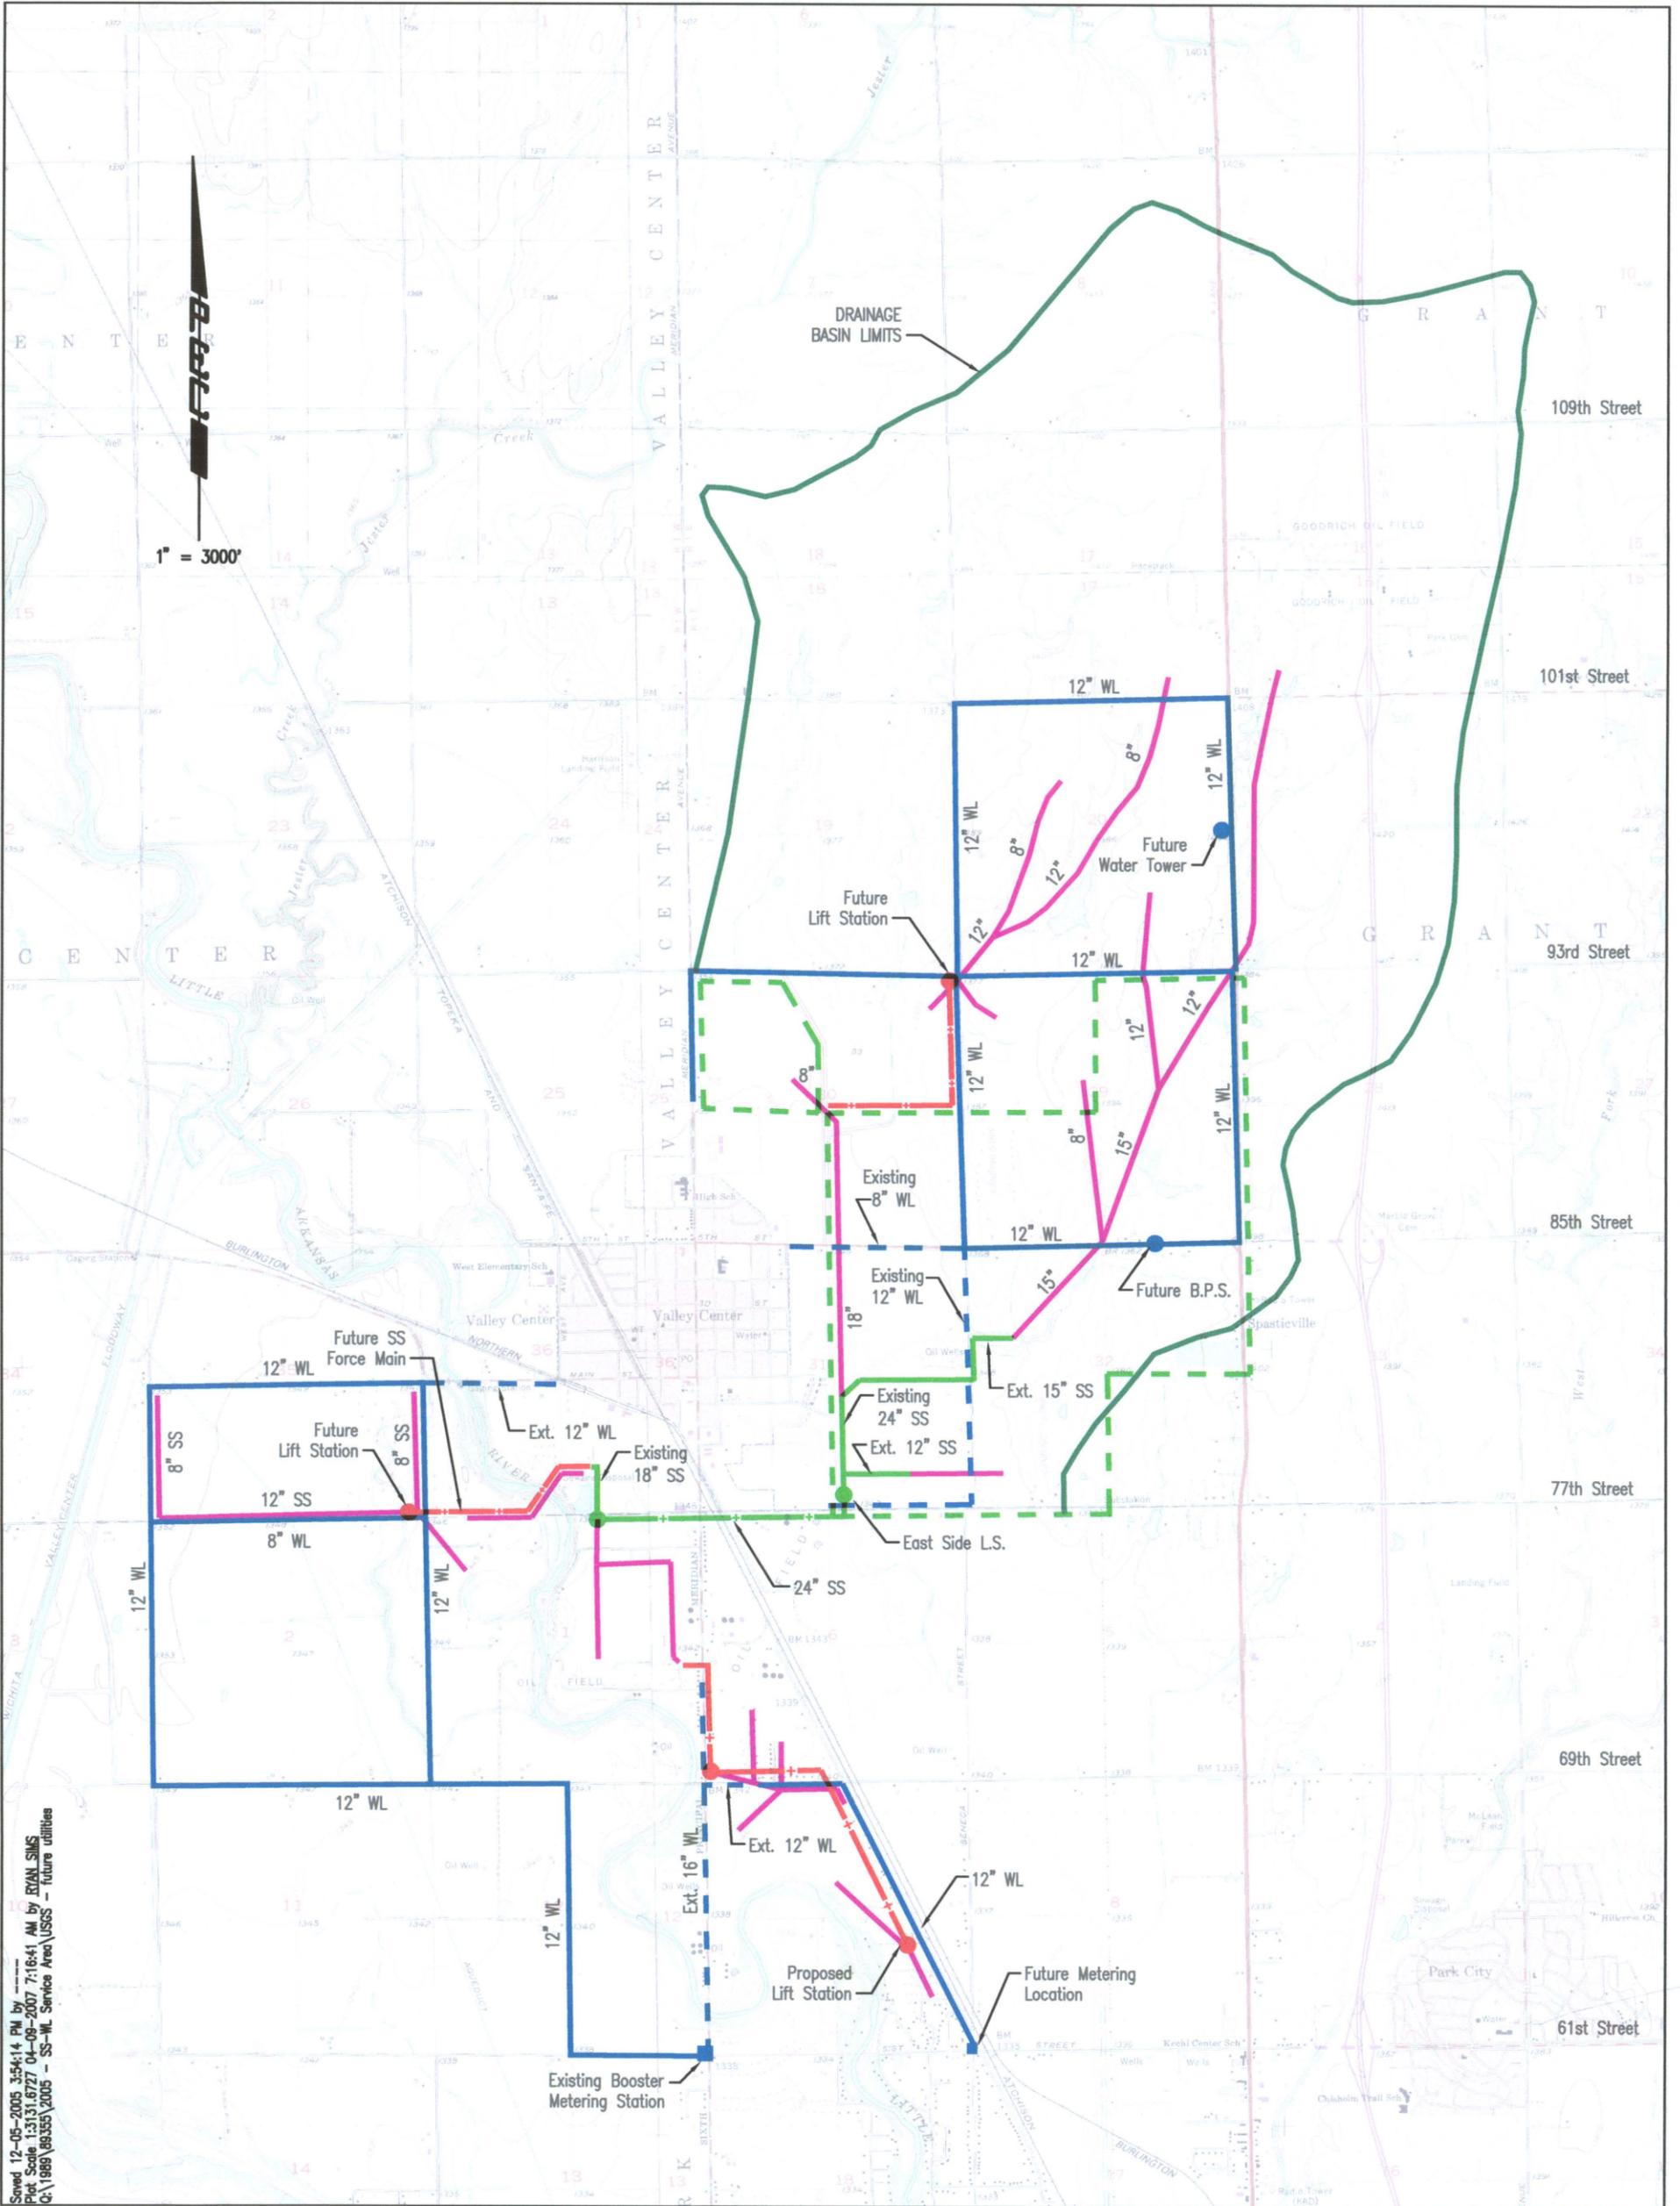

Saved 12-05-2005 3:54:14 PM by  
 Plot Scale 1:3131.6727 04-09-2007 7:16:41 AM by RYAN SMS  
 C:\1988\89355\2005 - SS-WL Service Area\USGS - future utilities

### LEGEND:

- |   |   |
|---|---|
| <p>Waterline (future) <span style="color: blue;">———</span></p> <p>Waterline (existing) <span style="color: blue;">- - - - -</span></p> <p>Drainage Basin Limits <span style="color: green;">———</span></p> <p>Benefit District (East Side SS) <span style="color: green;">- - - - -</span></p> | <p>Future Force Main <span style="color: red;">———</span></p> <p>Future Sanitary Sewer <span style="color: magenta;">———</span></p> <p>Existing Sanitary Sewer <span style="color: green;">———</span></p> <p>Existing Force Main <span style="color: green;">———</span></p> |
|---|---|