


WATERLINE / SANITARY SEWER SERVICE FOR FUTURE AREAS

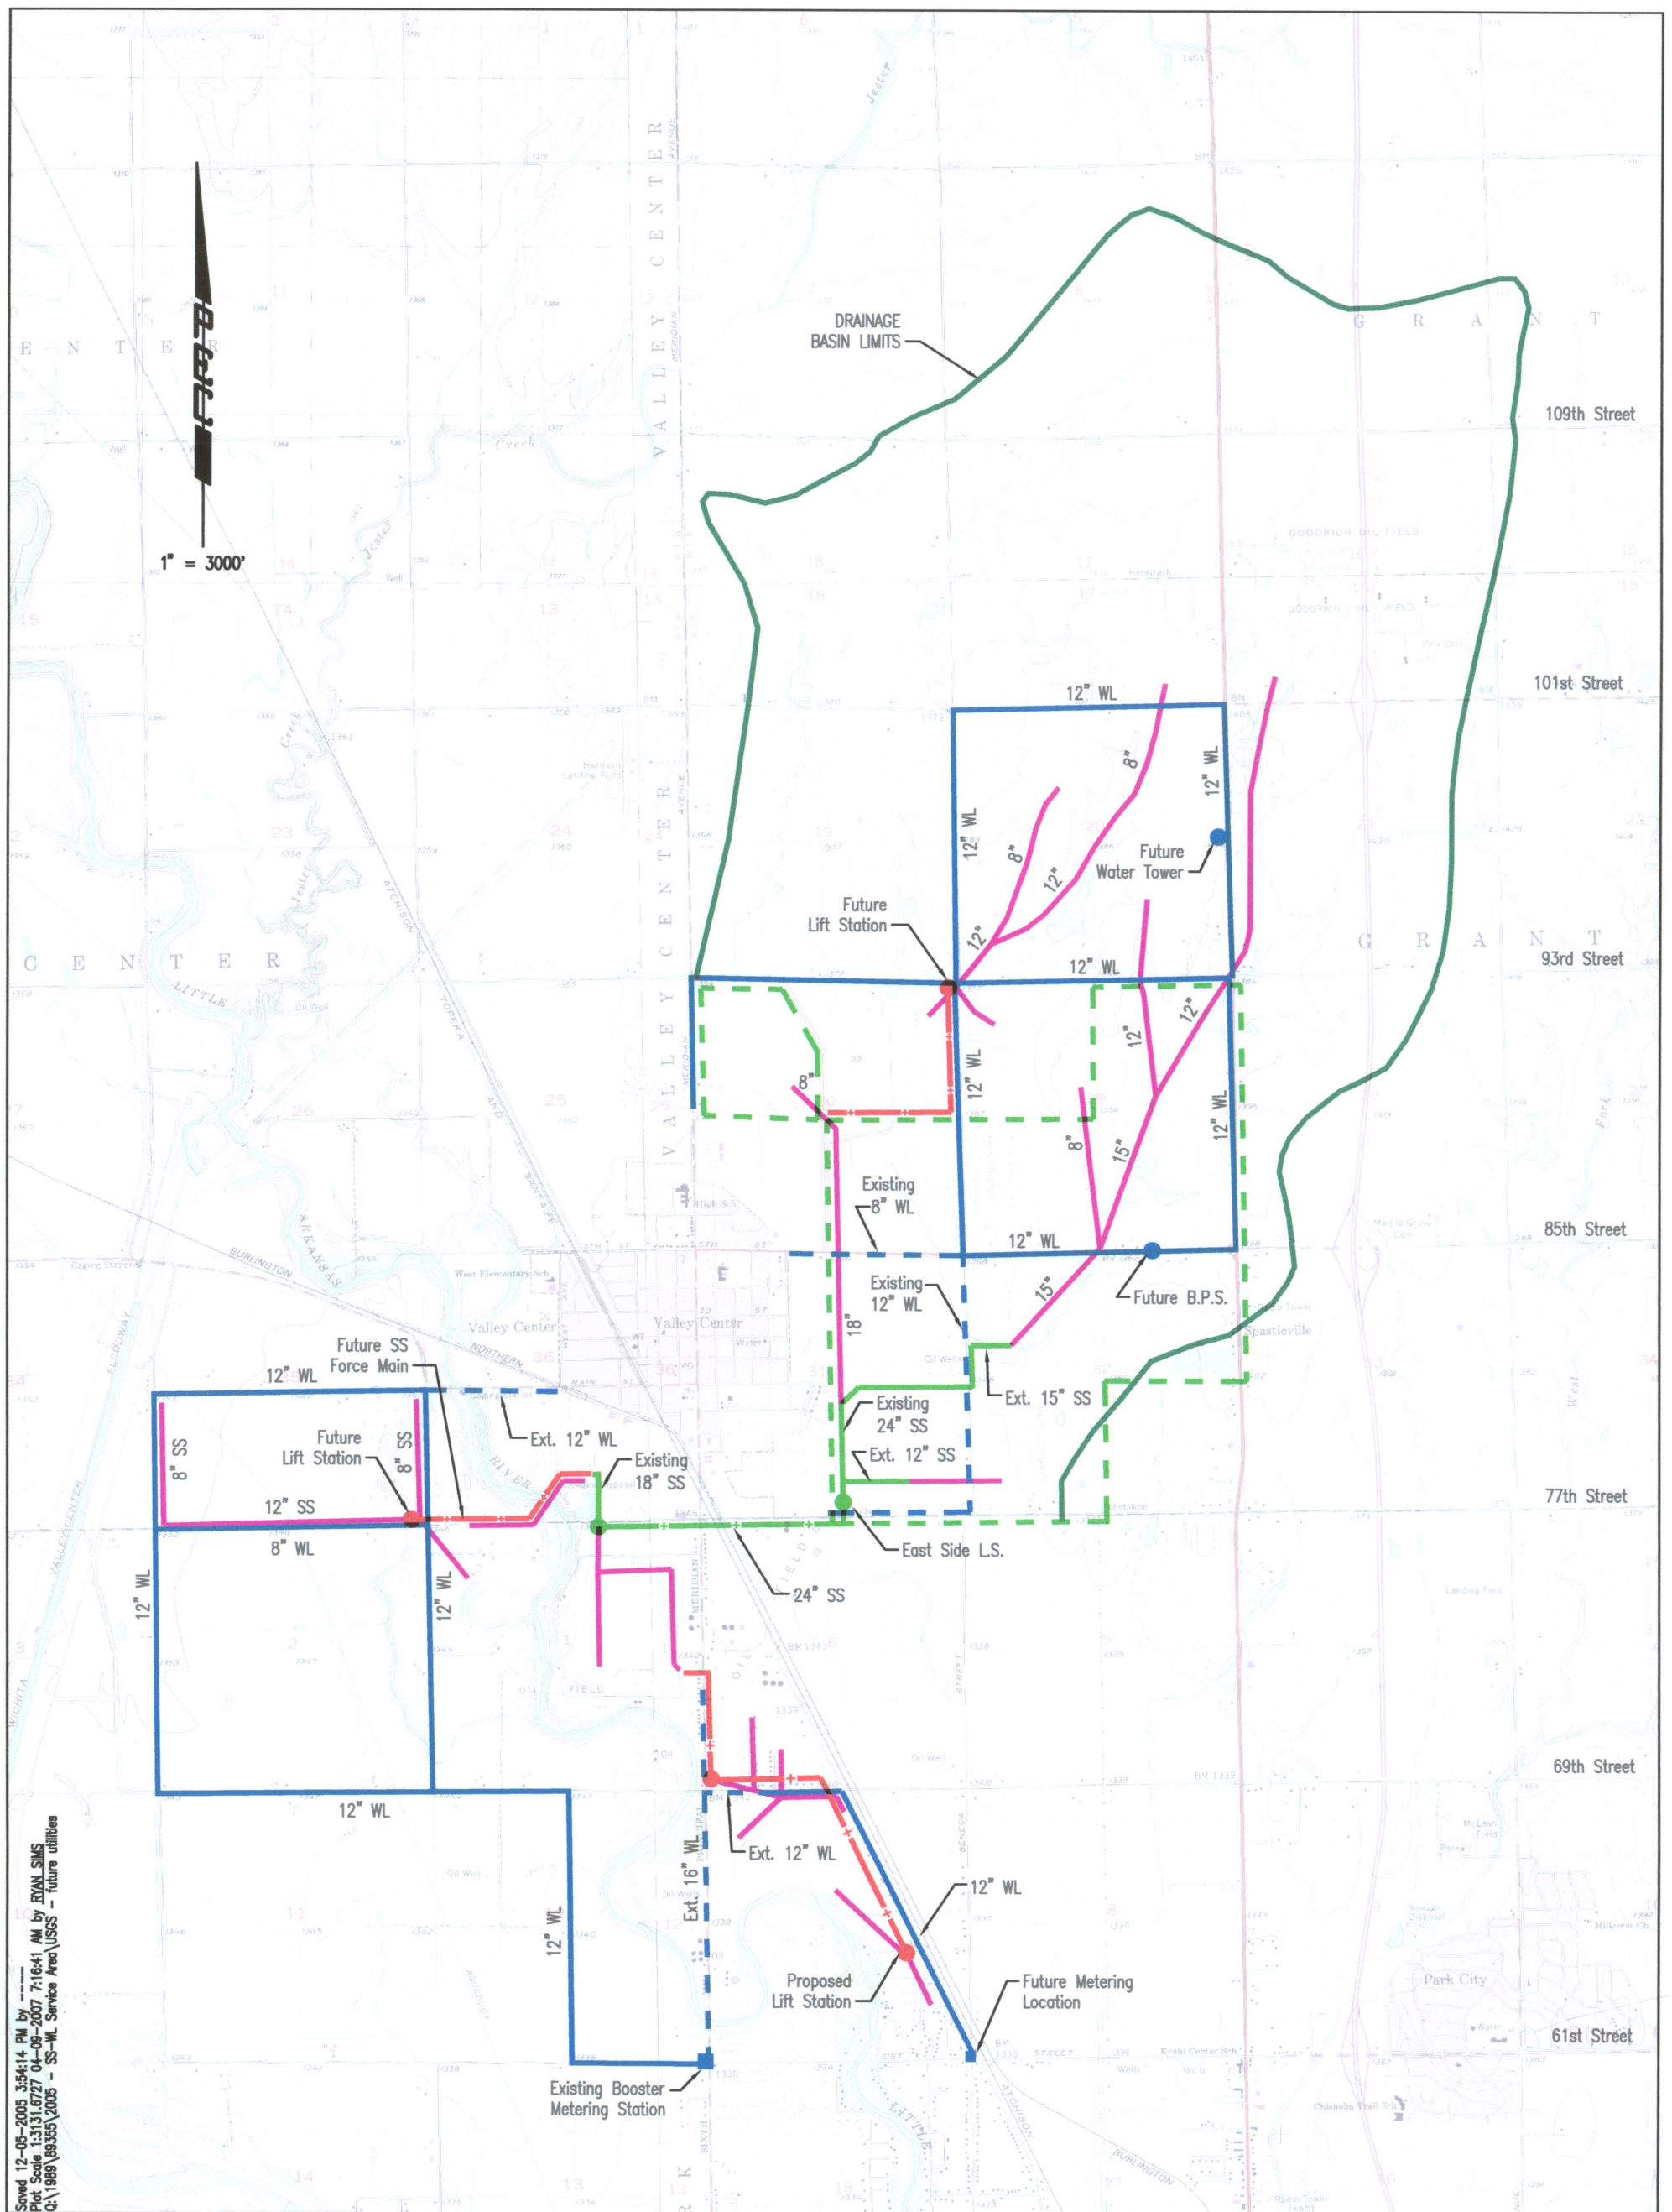

LEGEND:

Waterline (future) _____
 Waterline (existing) - - - - -
 Drainage Basin Limits _____
 Benefit District (East Side SS) - - - - -

Line Item	Start	End	Color
Future Force Main	100	1000	Red
Future Sanitary Sewer	100	1000	Pink
Existing Sanitary Sewer	100	1000	Green
Existing Force Main	100	1000	Green

Saved 12-05-2005 3:54:14 PM by RYAN SIMS
Plot Scale 1:3131.6727 04-09-2007 7:16:41 AM by RYAN SIMS
Q:\1989\89355\2005 - SS-WL Service Area\USCS - future utilities