


WATERLINE / SANITARY SEWER SERVICE FOR FUTURE AREAS

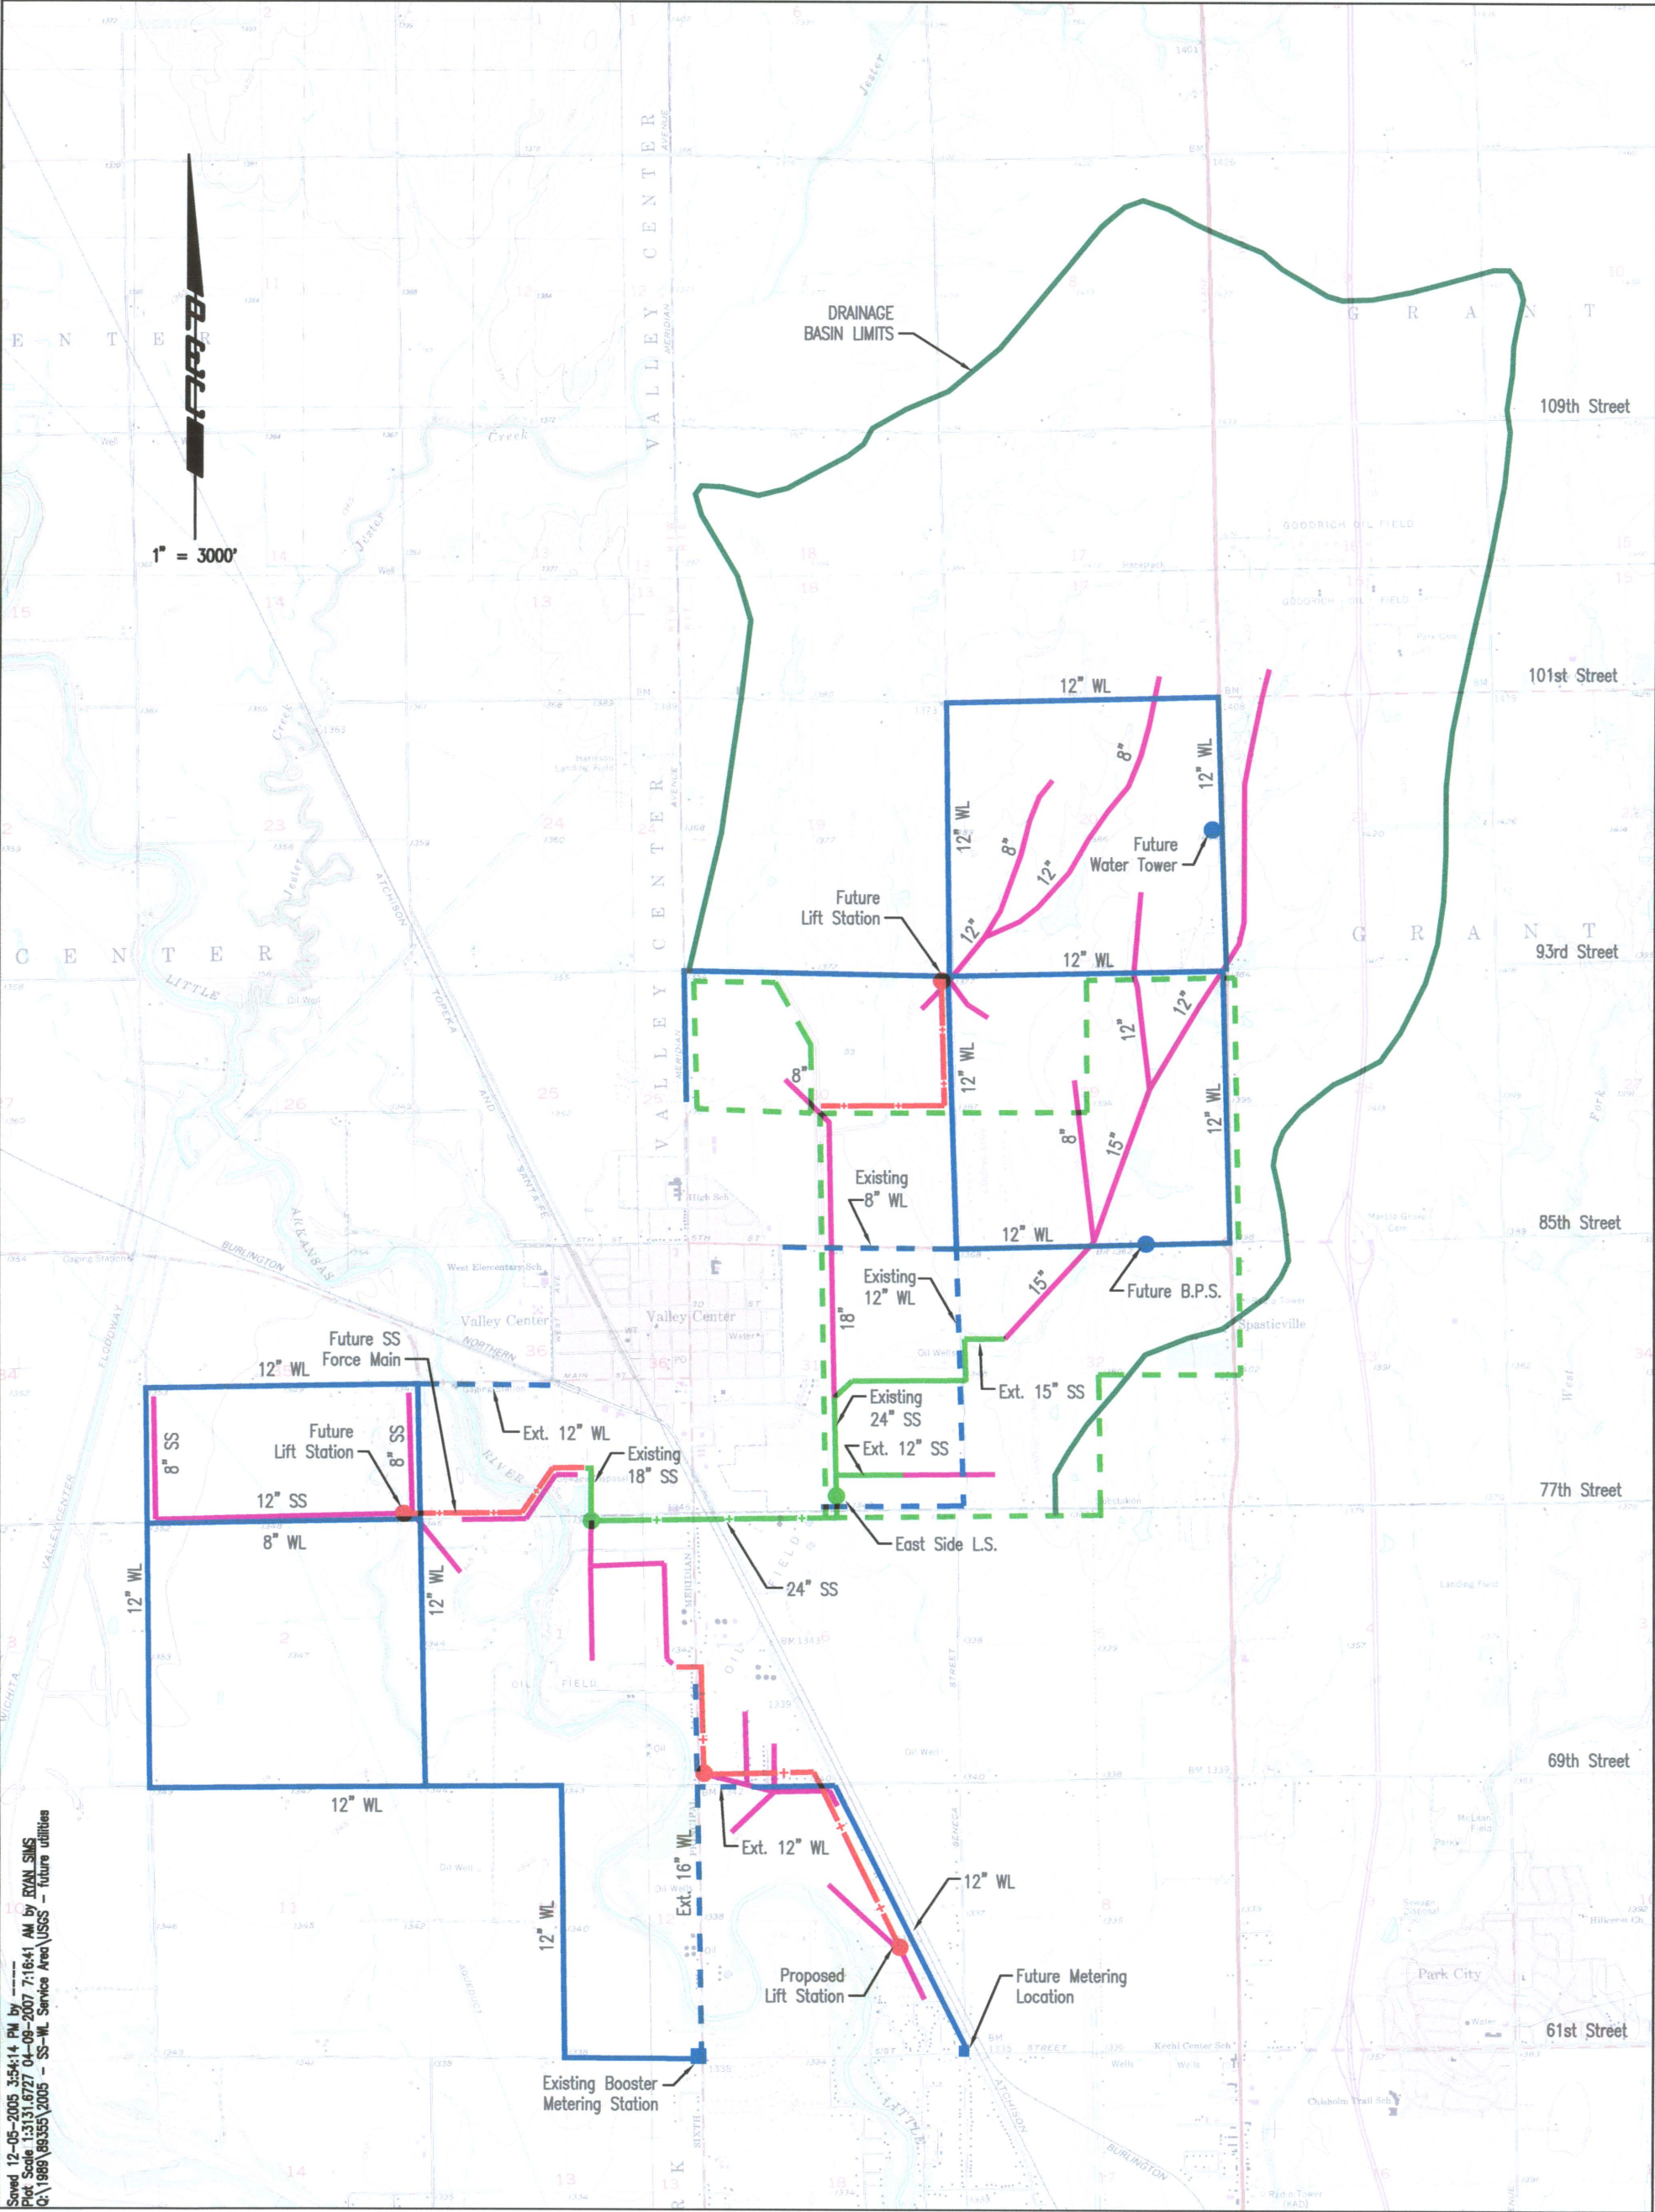

Saved 12-05-2005 3:54:14 PM by
Plot Scale 1:3131.6727 04-09-2007 7:16:41 AM by RYAN SMS
Q:\1988\69355\2005 - SS-WL Service Area\USGS - future utilities

LEGEND:

- | | | | |
|---------------------------------|--|-------------------------|--|
| Waterline (future) | | Future Force Main | |
| Waterline (existing) | | Future Sanitary Sewer | |
| Drainage Basin Limits | | Existing Sanitary Sewer | |
| Benefit District (East Side SS) | | Existing Force Main | |