


DSNR: MDK OPER: GJR SCALE: 1"=200' 00
C:\1989\89355\2005 - Ranchos Del Rio\SS-WL Concept 03-28-2005 11:05:19 am

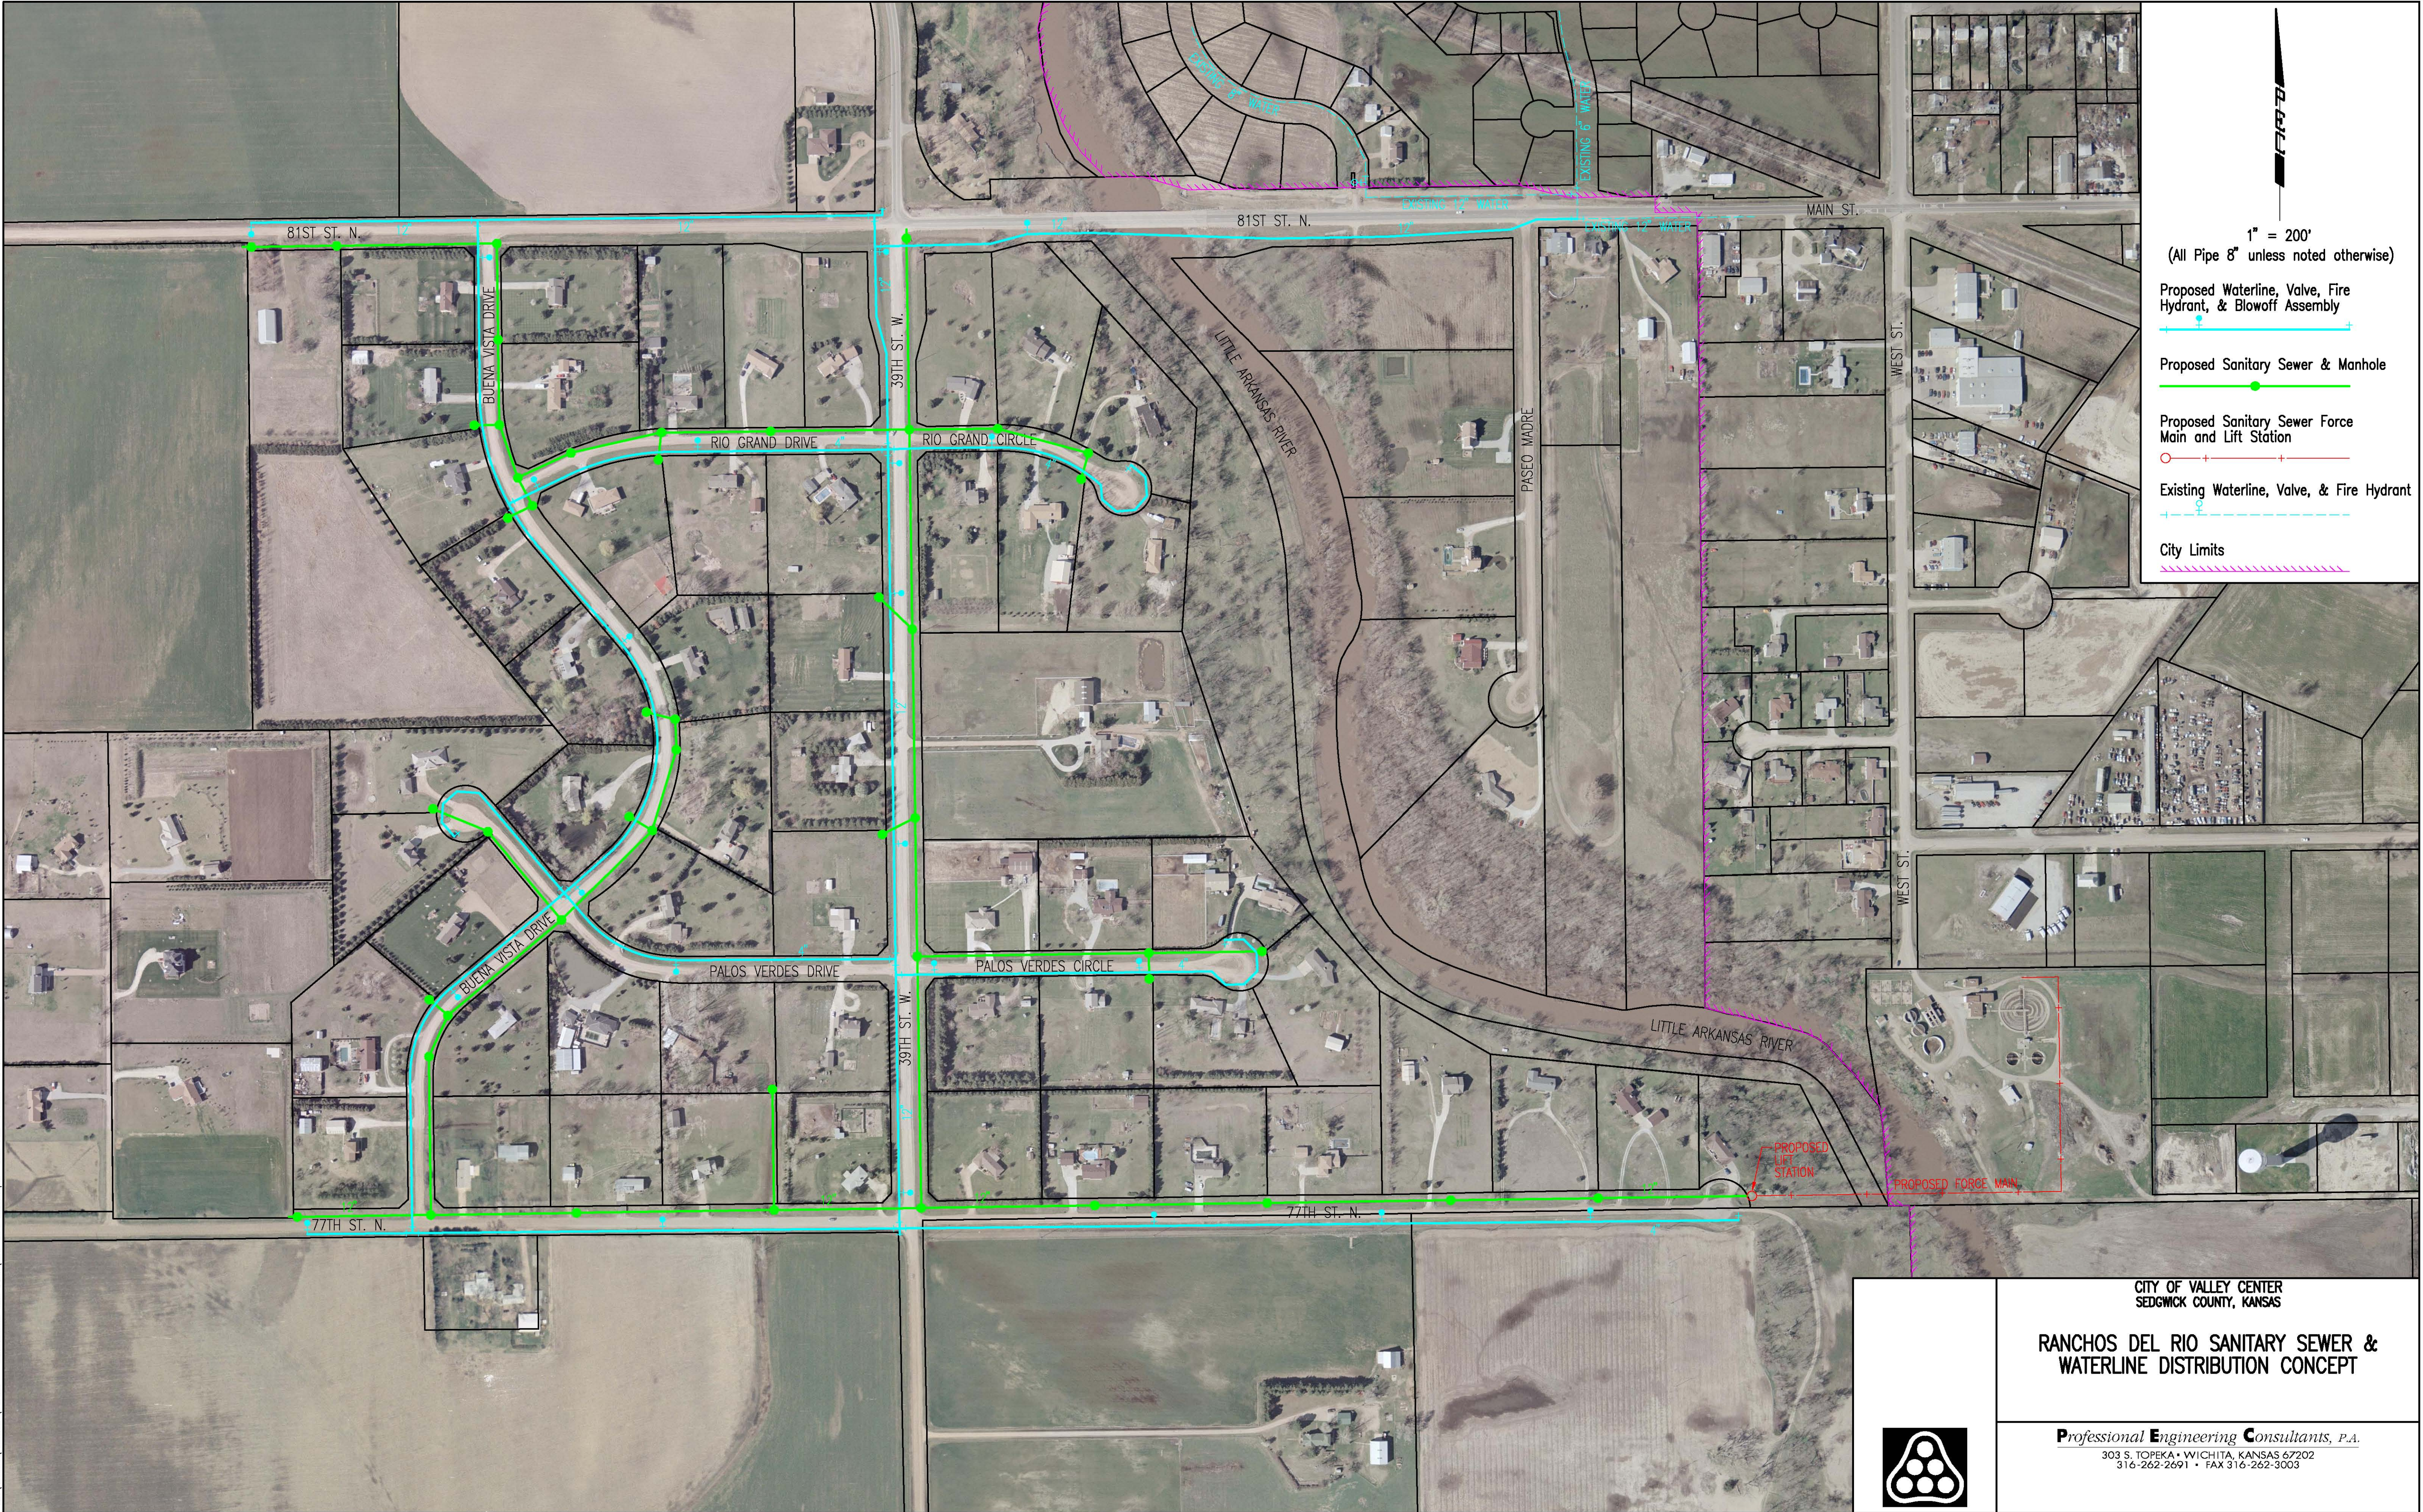

1" = 200'
(All Pipe 8" unless noted otherwise)


Proposed Waterline, Valve, Fire Hydrant, & Blowoff Assembly

Proposed Sanitary Sewer & Manhole

Proposed Sanitary Sewer Force Main and Lift Station

Existing Waterline, Valve, & Fire Hydrant

City Limits

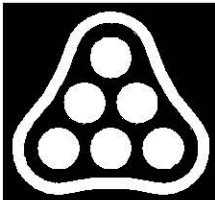

CITY OF VALLEY CENTER
SEDGWICK COUNTY, KANSAS

RANCHOS DEL RIO SANITARY SEWER & WATERLINE DISTRIBUTION CONCEPT

Professional Engineering Consultants, P.A.
303 S. TOPEKA • WICHITA, KANSAS 67202
316-262-2691 • FAX 316-262-3003